

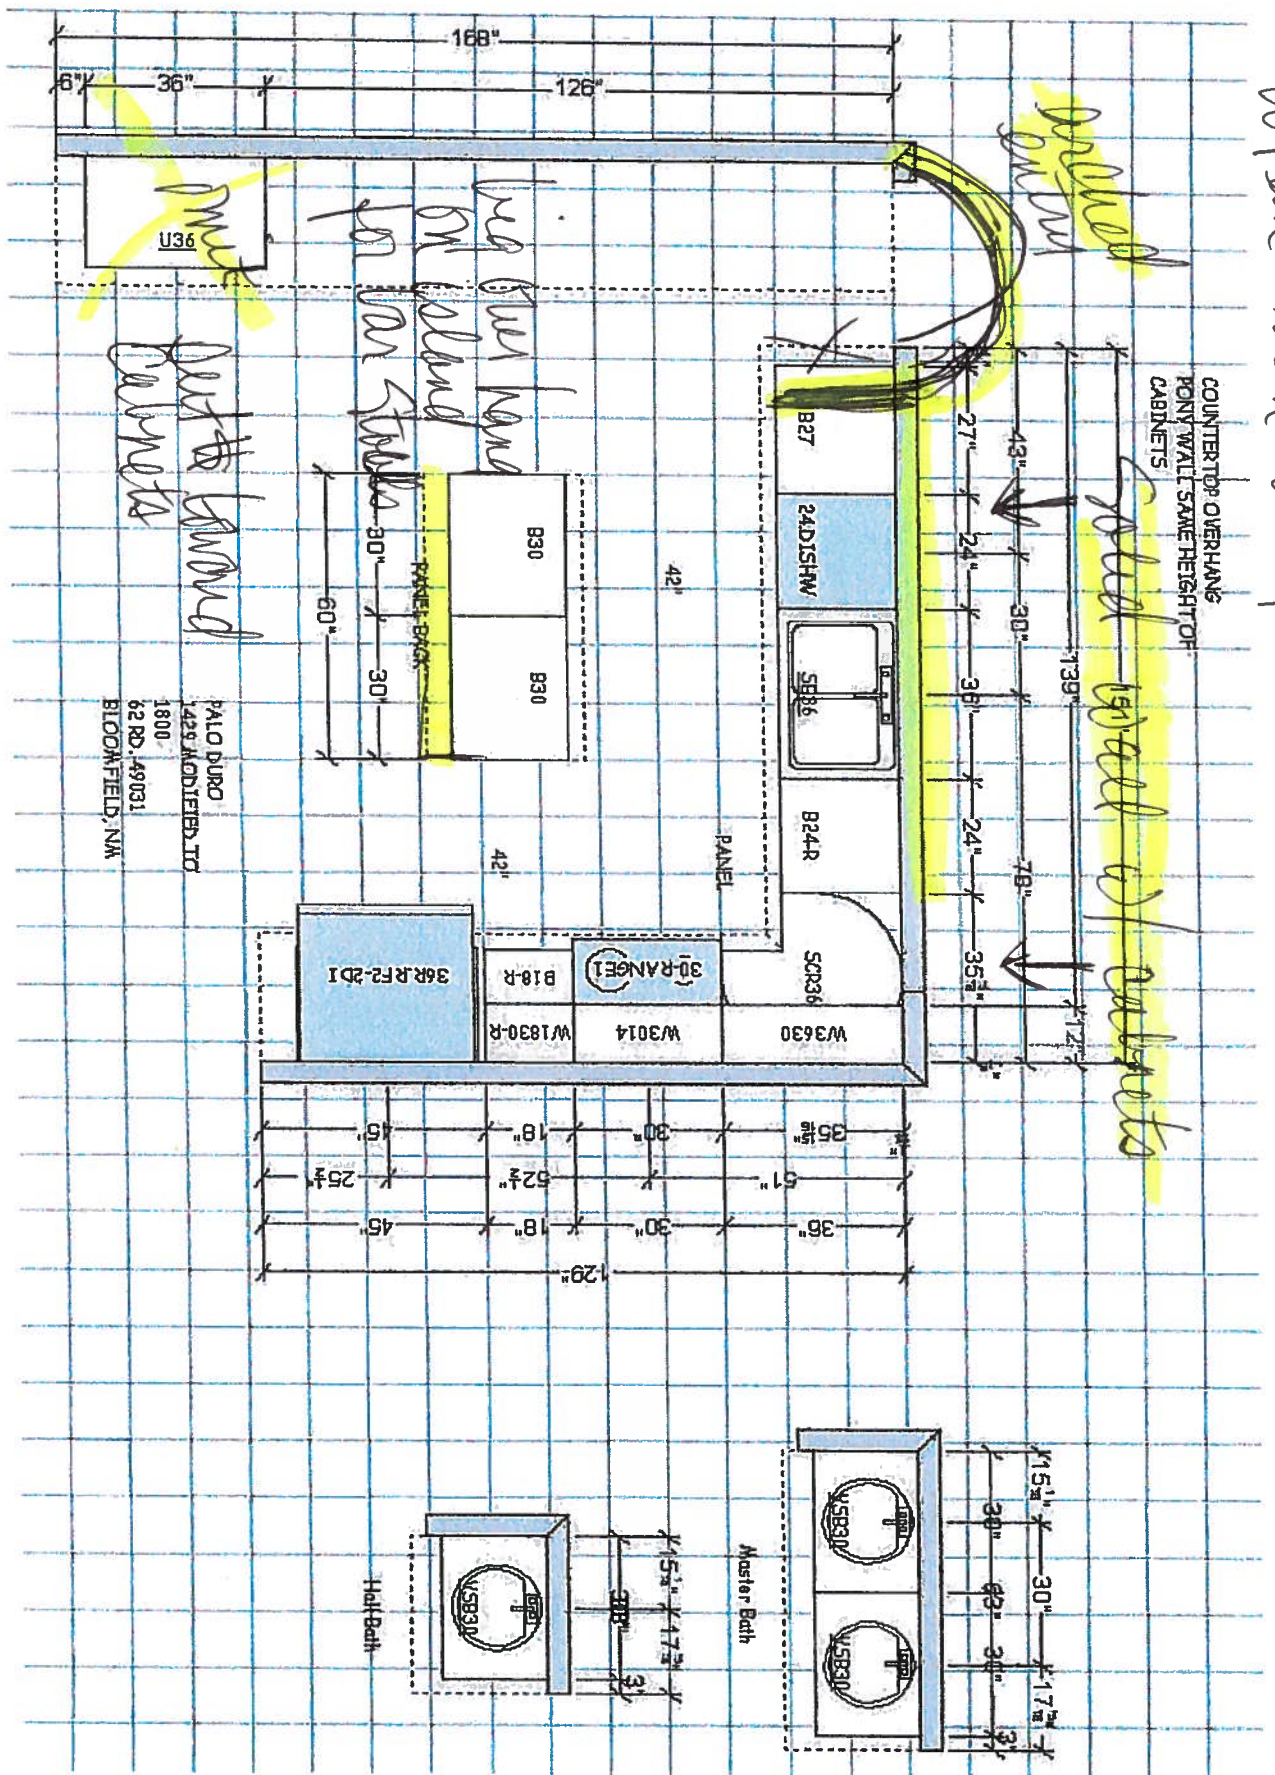
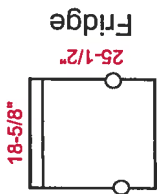


Make solid wall in between GR & K - shorter cabinets to under entry
 when on on entry


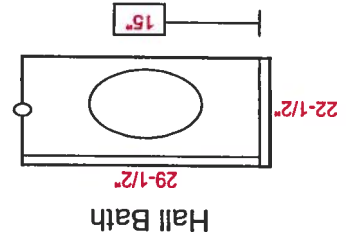


NEZ
 Dec


N/C 12

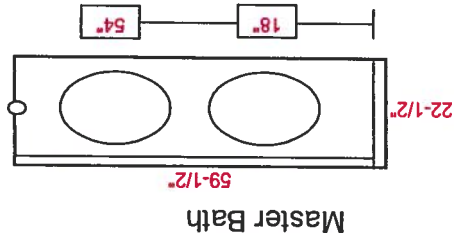

Range

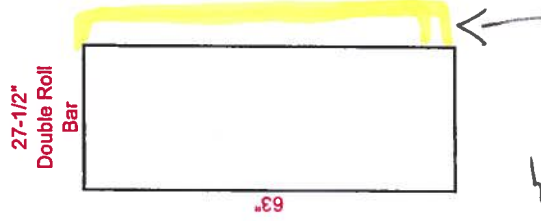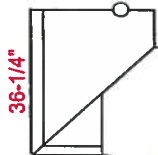

long overhang for
van stands on
w/stand

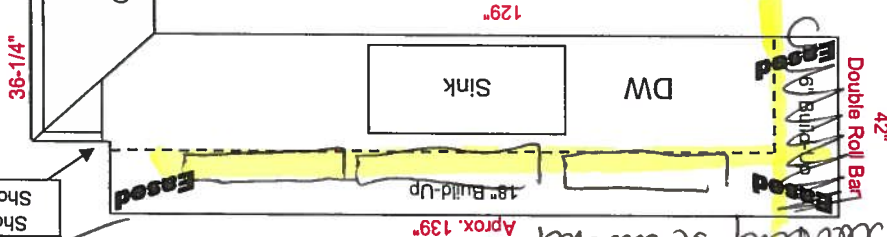

Shorter miter is 1"

Shorter counter leaving a cabinet

gold
catalan
above

Kitchen	Main	Master
Mfg.	Formica	Wilsonart
Color Name	Butterum Granite	Mesa Gold
Color #	7732-46	4580-07
Style	Barcelona	Optima
Splash	Rolled & Covered	Rolled & Covered
Sink	33 x 22 SS	20 x 17 Oval

Date: 10/29/12

Customer: Palo Duro Homes

Address: 62 Rd. 49031

City: Bloomfield, NM

Plan: 1429-Custom 1800 Left - Rybacki Residence

Contact:

Phone: